




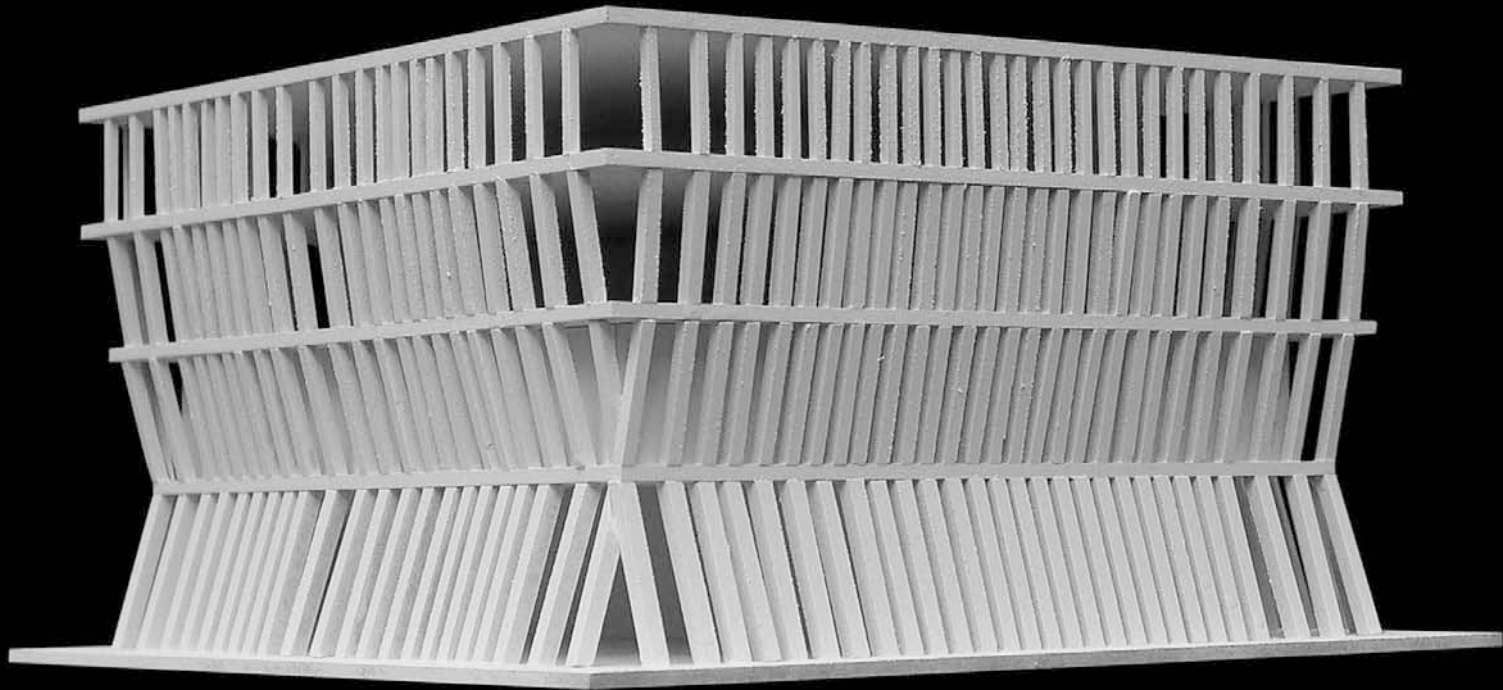

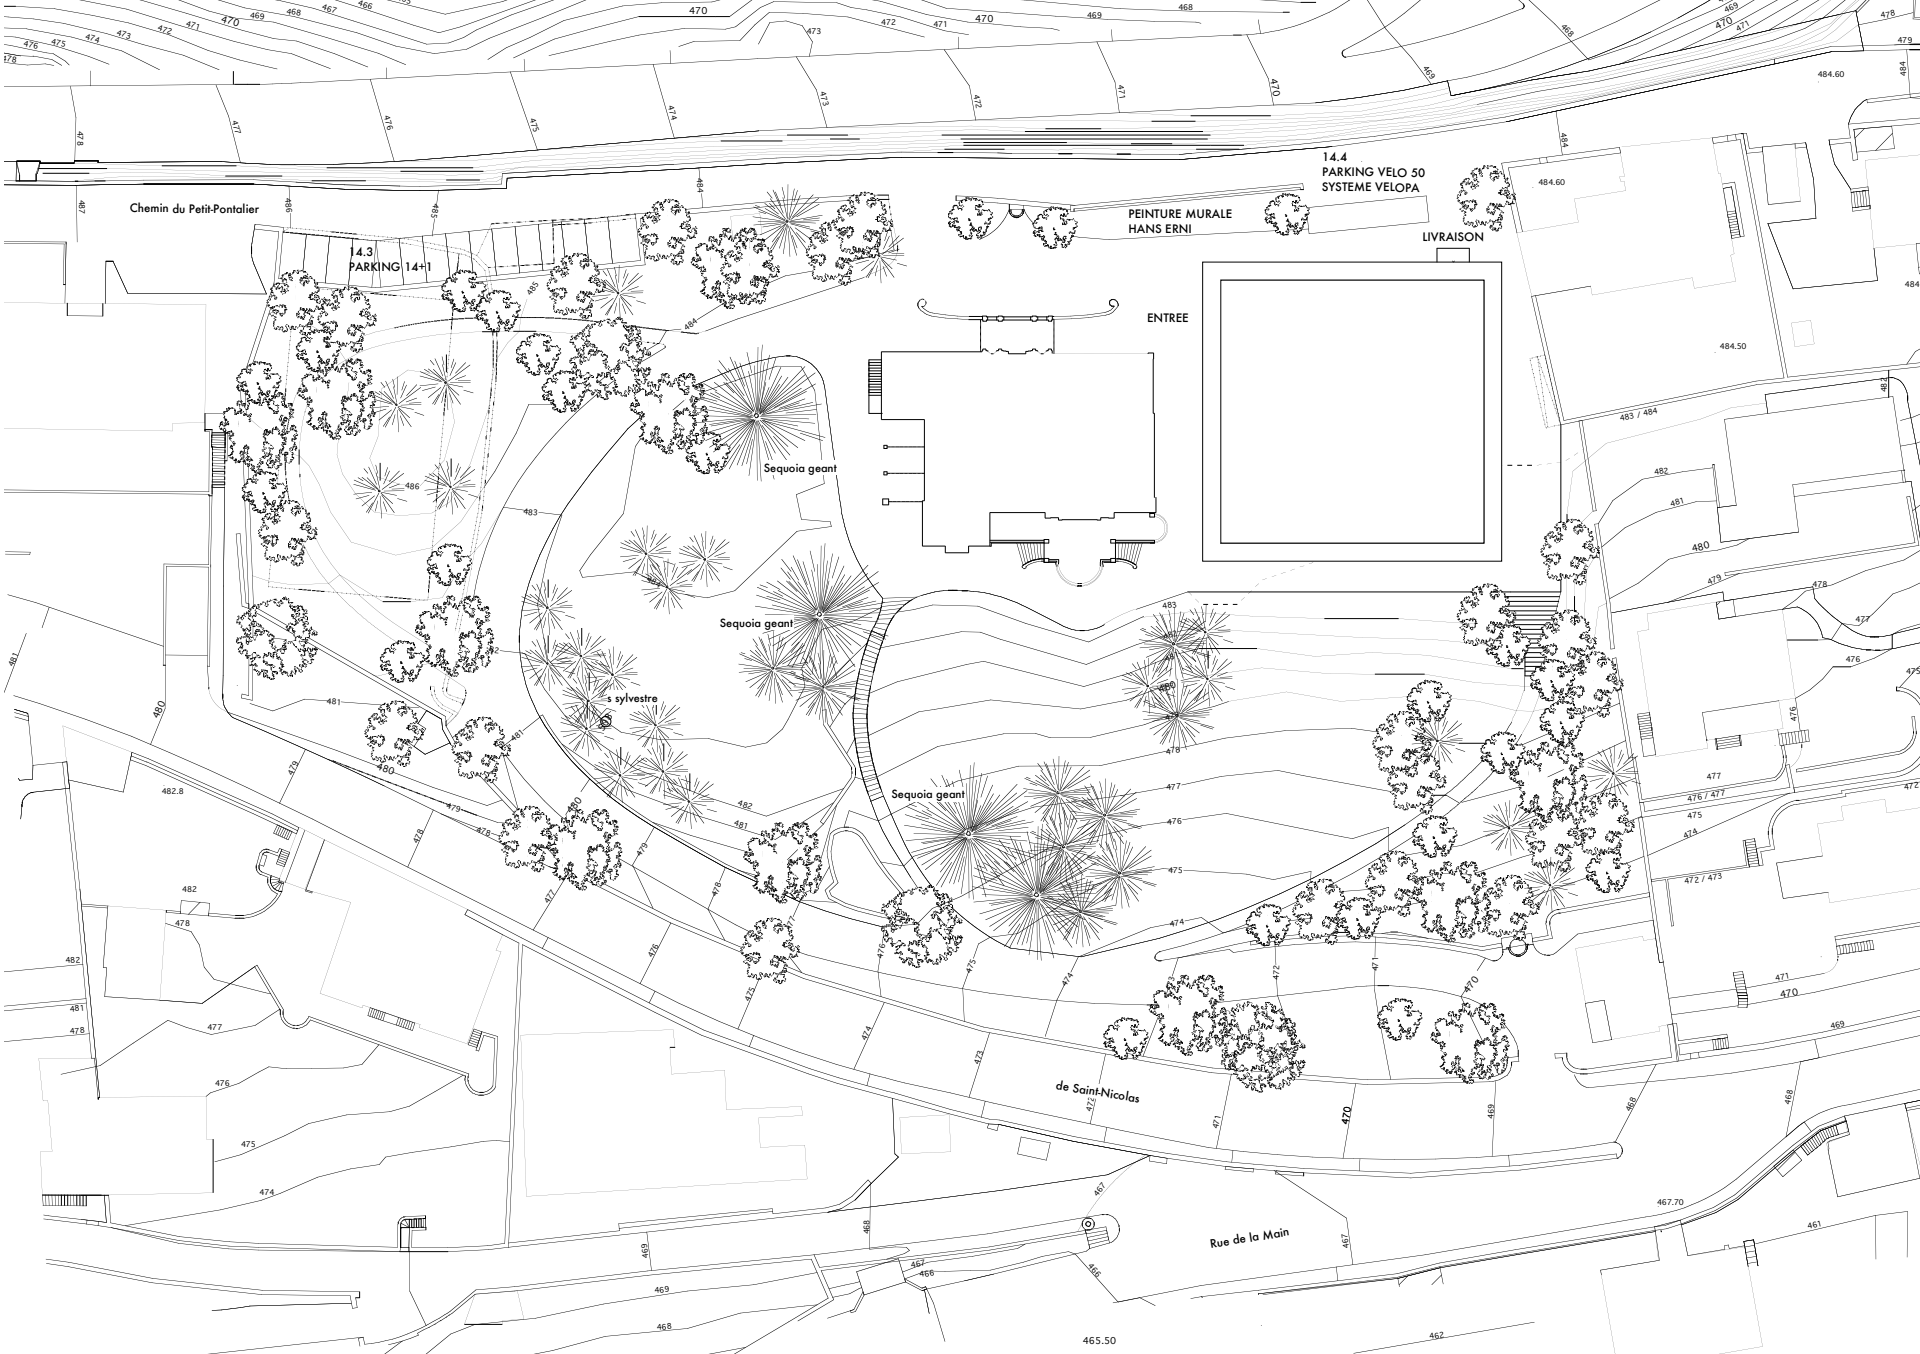


Situation

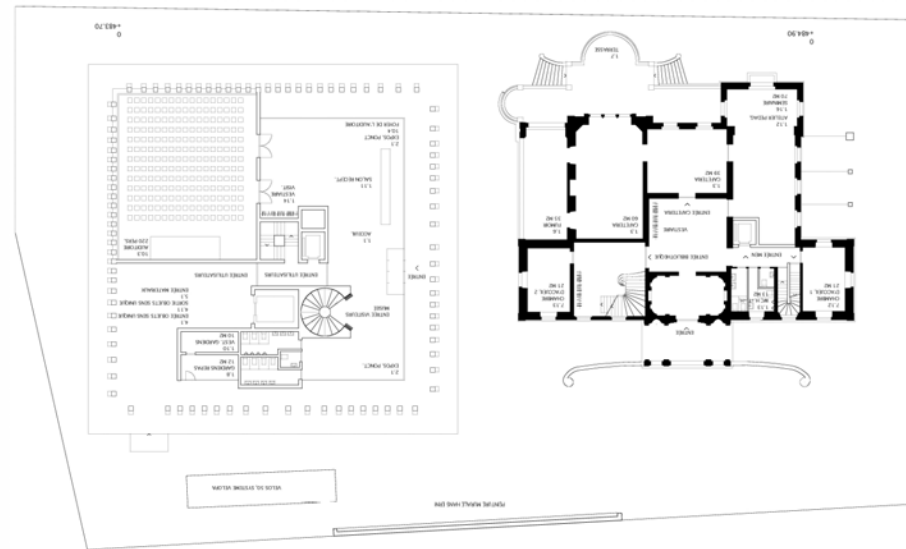

FACADE EST



FACADE NORD

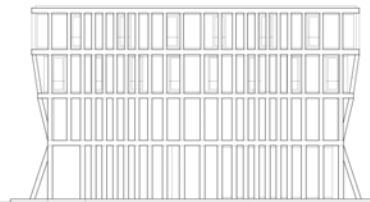

FACADE SUD



FACADE OUEST



Perspektiv, markplan och fasader